


Name:	D & D Humphry
Proposed Addition:	Patio Addition
Address:	69 Hawkstone St, Cottosloe
Site plan DWG Scale	1:200

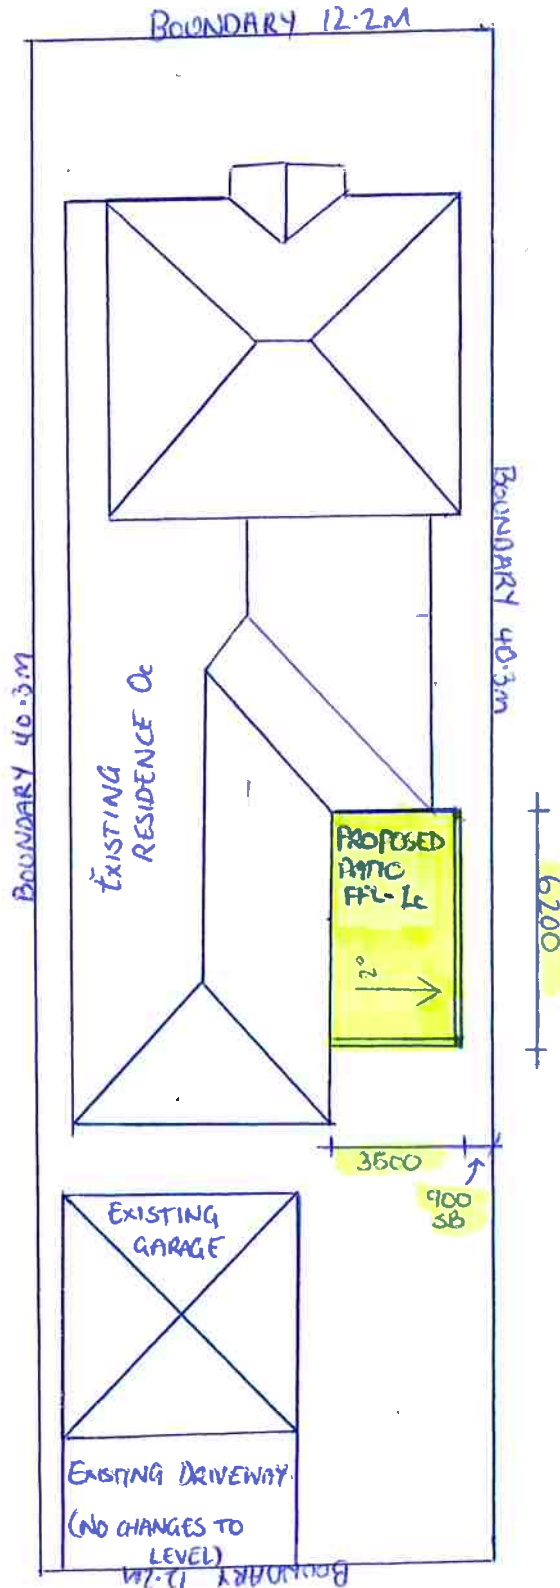

*PROPOSED INSULATED
FLAT PATIO

TOWN OF COTTESLOE
DATE RECEIVED
13 August 2024



Lot 49

DRAWN BY
EMMA OASEY

TOWN OF COTTESLOE


DATE RECEIVED

13 August 2024


Name:	D & D Humphry
Proposed Addition:	Patio Addition
Address:	69 Hawkstone St, Cottesloe
Elevation DWG Scale	1:100



Elevation Proposed: EAST

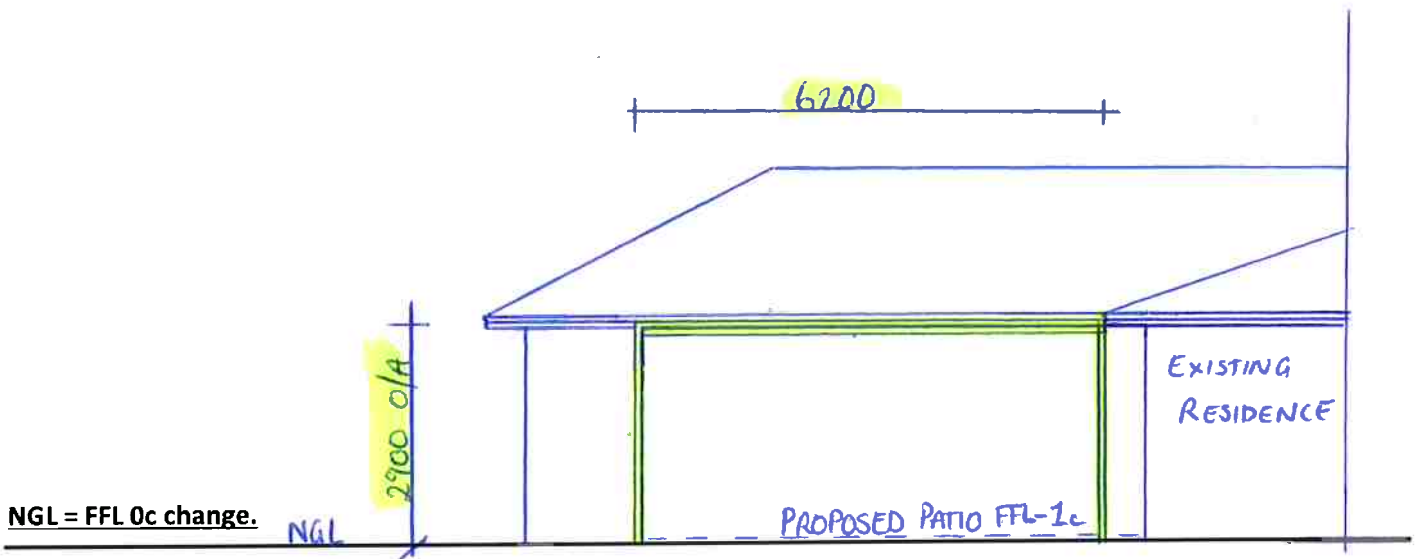

Elevation Proposed: SOUTH

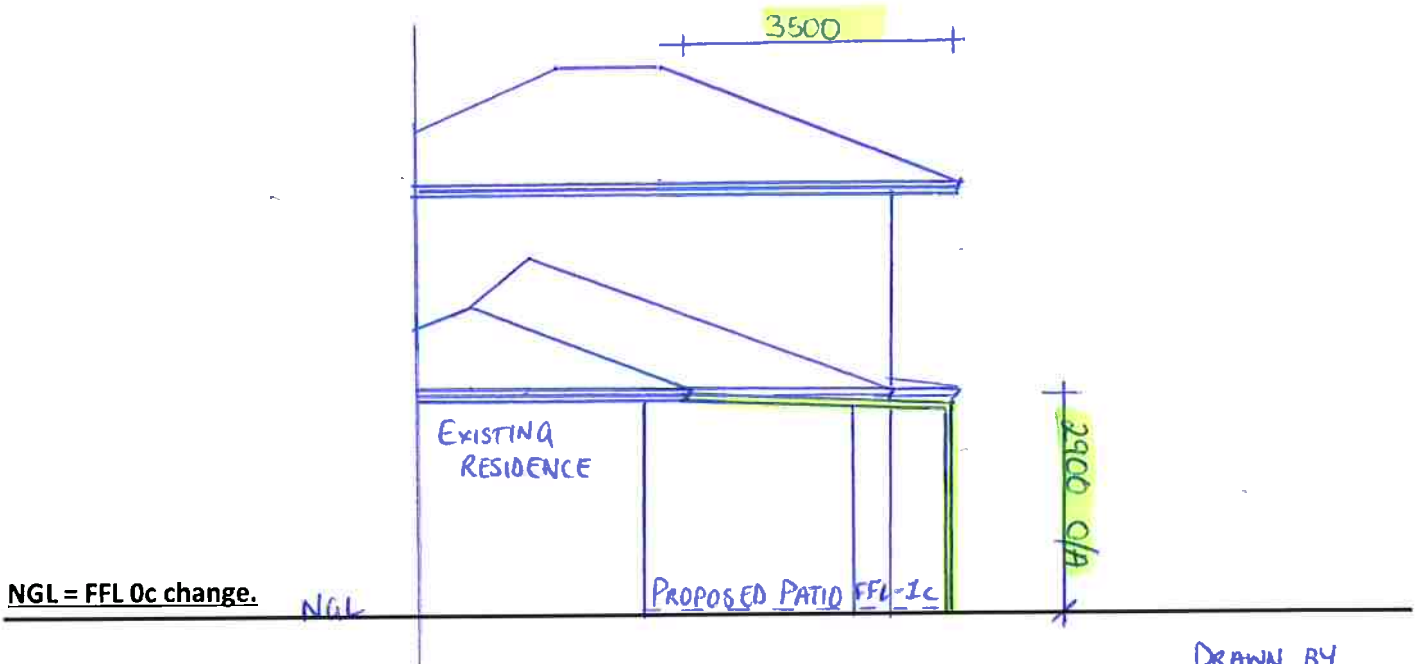

DRAWN BY
EMMA DASEY