


LEGEND

- EXISTING KERB TO REMAIN
- - - EXISTING KERB TO BE REMOVED
- PROPOSED ROAD KERB
- EXISTING PARKING TO REMAIN
- EXISTING PARKING TO BE REMOVED
- PROPOSED PARKING
- PROPOSED PSP ALIGNMENT


INTERSECTION OF MARINE PARADE AND PRINCESS STREET

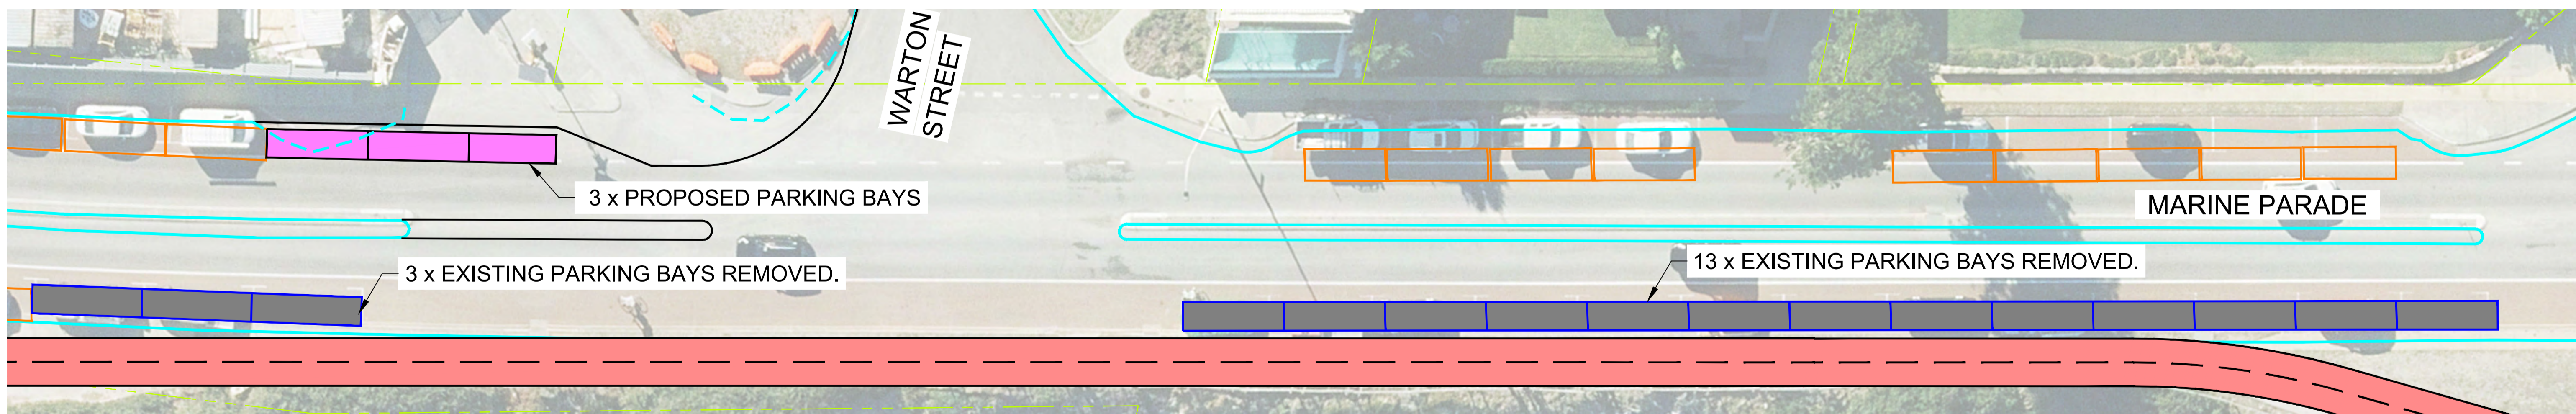

INTERSECTION OF MARINE PARADE AND WARTON STREET

THIS DRAWING REMAINS THE PROPERTY OF THE TOWN OF COTTESLOE AND MUST NOT BE COPIED, RETAINED OR USED WITHOUT THE AUTHORITY OF THE DIRECTOR ENGINEERING SERVICES

REV	DESCRIPTION	DESIGNED	APPROVED	DATE
0	ISSUED FOR INFORMATION	R,I	-	26/09/23
1				
2				
3				
4				


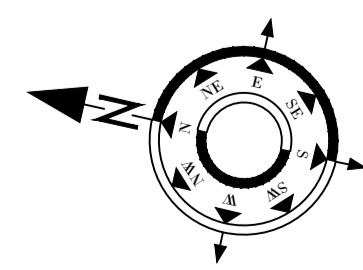


TOWN OF COTTESLOE
 109 BROOME STREET
 PO BOX 606
 COTTESLOE WA 6011
 TEL (08) 9285 5000
 FAX (08) 9285 5001
 www.cottesloe.wa.gov.au

INITIALS	DATE	SIGNATURE
DESIGNED: -	XXXXXX	
CHECKED: -	XXXXXX	
APPROVED: -	XXXXXX	

TITLE:	MARINE PARADE ROAD RESURFACING AND LINEMARKING CHANGES
DRAWING NUMBER:	23-014


REV	00
SCALE	1:200
	A1

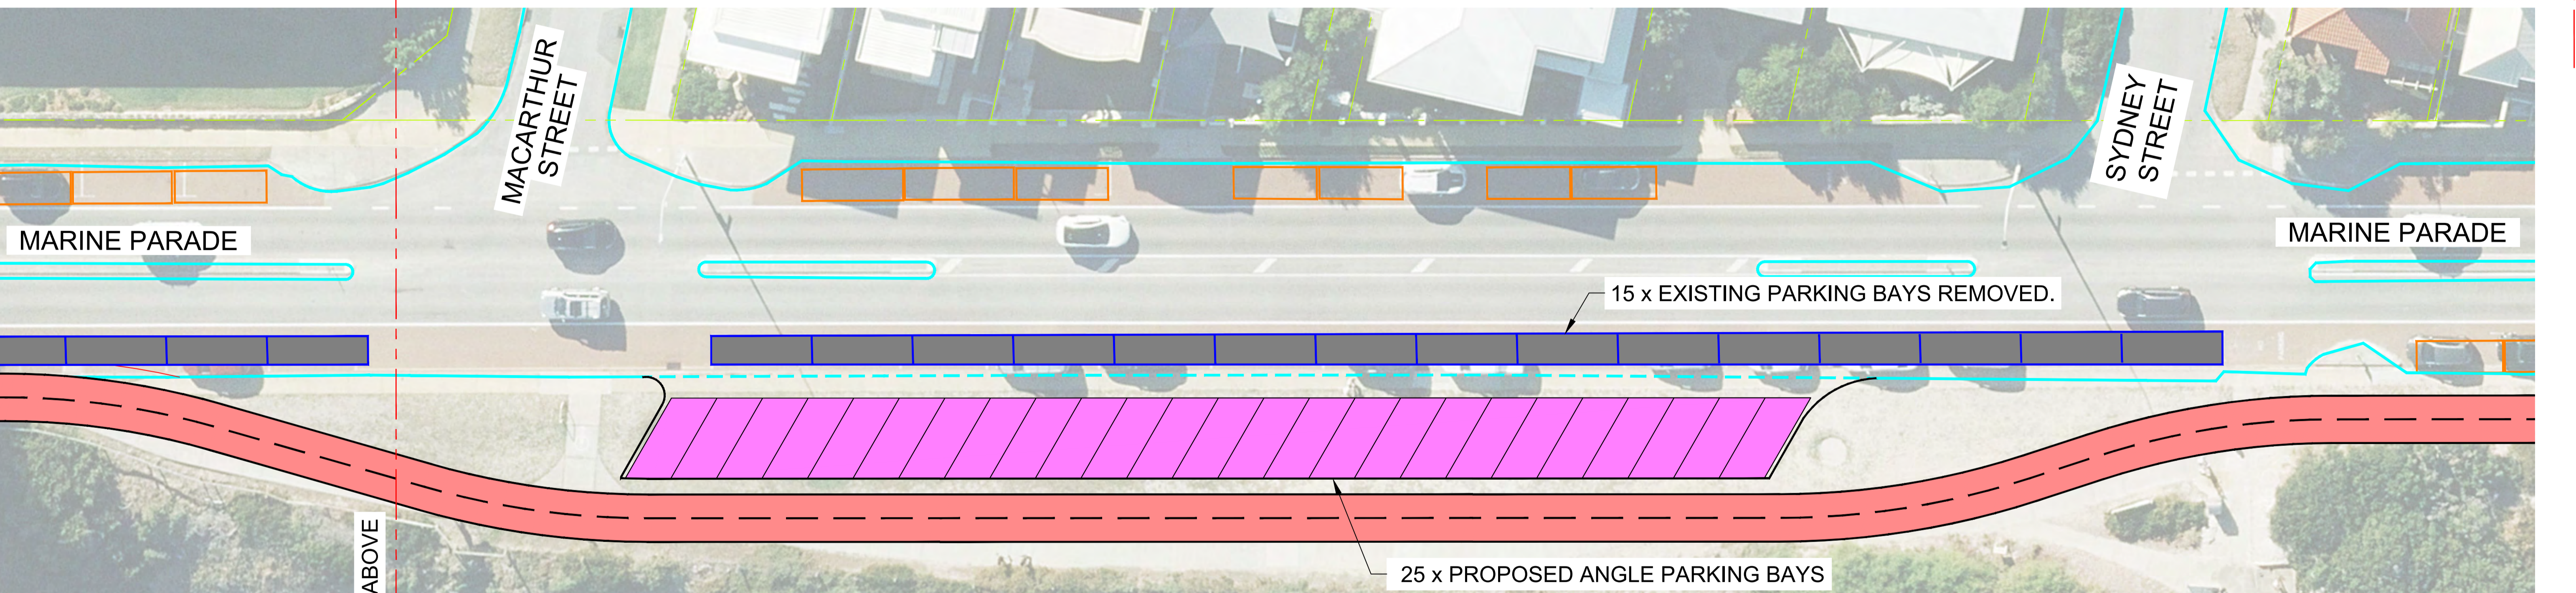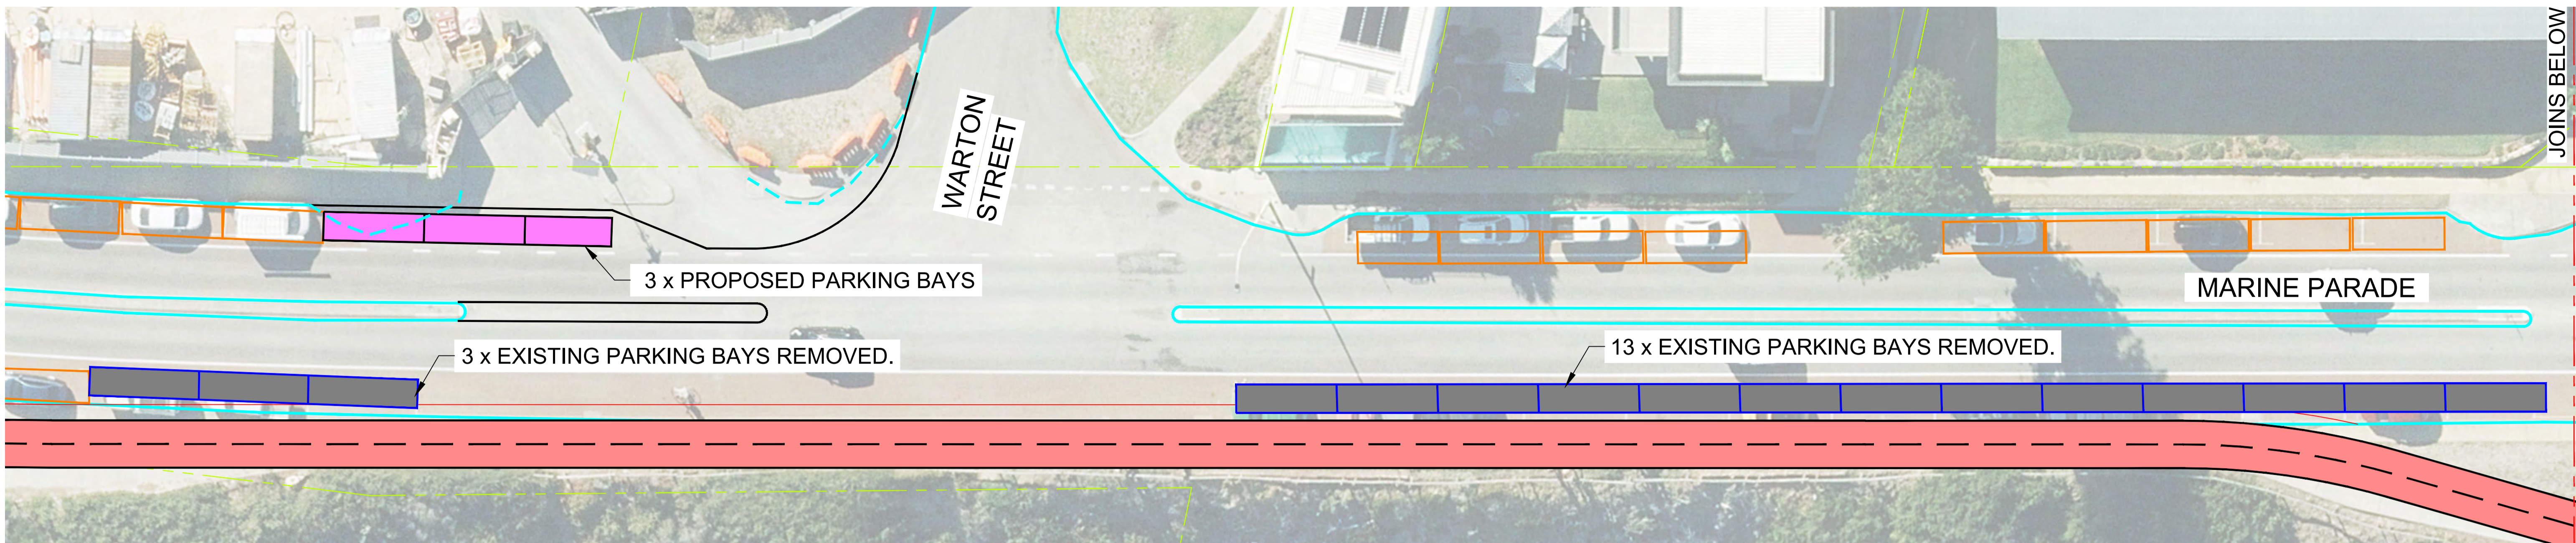

LEGEND					
	EXISTING KERB TO REMAIN		EXISTING PARKING TO REMAIN		PROPOSED PARKING
	EXISTING KERB TO BE REMOVED		EXISTING PARKING TO BE REMOVED		PROPOSED PSP ALIGNMENT
	PROPOSED ROAD KERB				

THIS DRAWING REMAINS THE PROPERTY OF THE TOWN OF COTTESLOE AND MUST NOT BE COPIED, RETAINED OR USED WITHOUT THE AUTHORITY OF THE DIRECTOR ENGINEERING SERVICES

REV	DESCRIPTION	DESIGNED	APPROVED	DATE
0	ISSUED FOR INFORMATION	R.J.	-	26/09/23
1				
2				
3				
4				



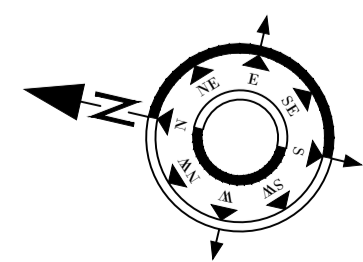


TOWN OF COTTESLOE
 109 BROOME STREET
 PO BOX 606
 COTTESLOE WA 6011
 TEL (08) 9285 5000
 FAX (08) 9285 5001
 www.cottesloe.wa.gov.au

INITIALS	DATE	SIGNATURE
DESIGNED: -	XXXXXX	
CHECKED: -	XXXXXX	
APPROVED: -	XXXXXX	

TITLE:
MARINE PARADE ROAD RESURFACING AND LINEMARKING CHANGES
ATTACHMENT 'B'
DRAWING NUMBER: 23-014

REV	SCALE
00	1:200
	A1

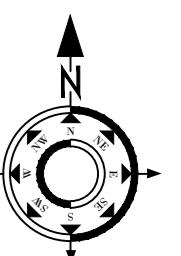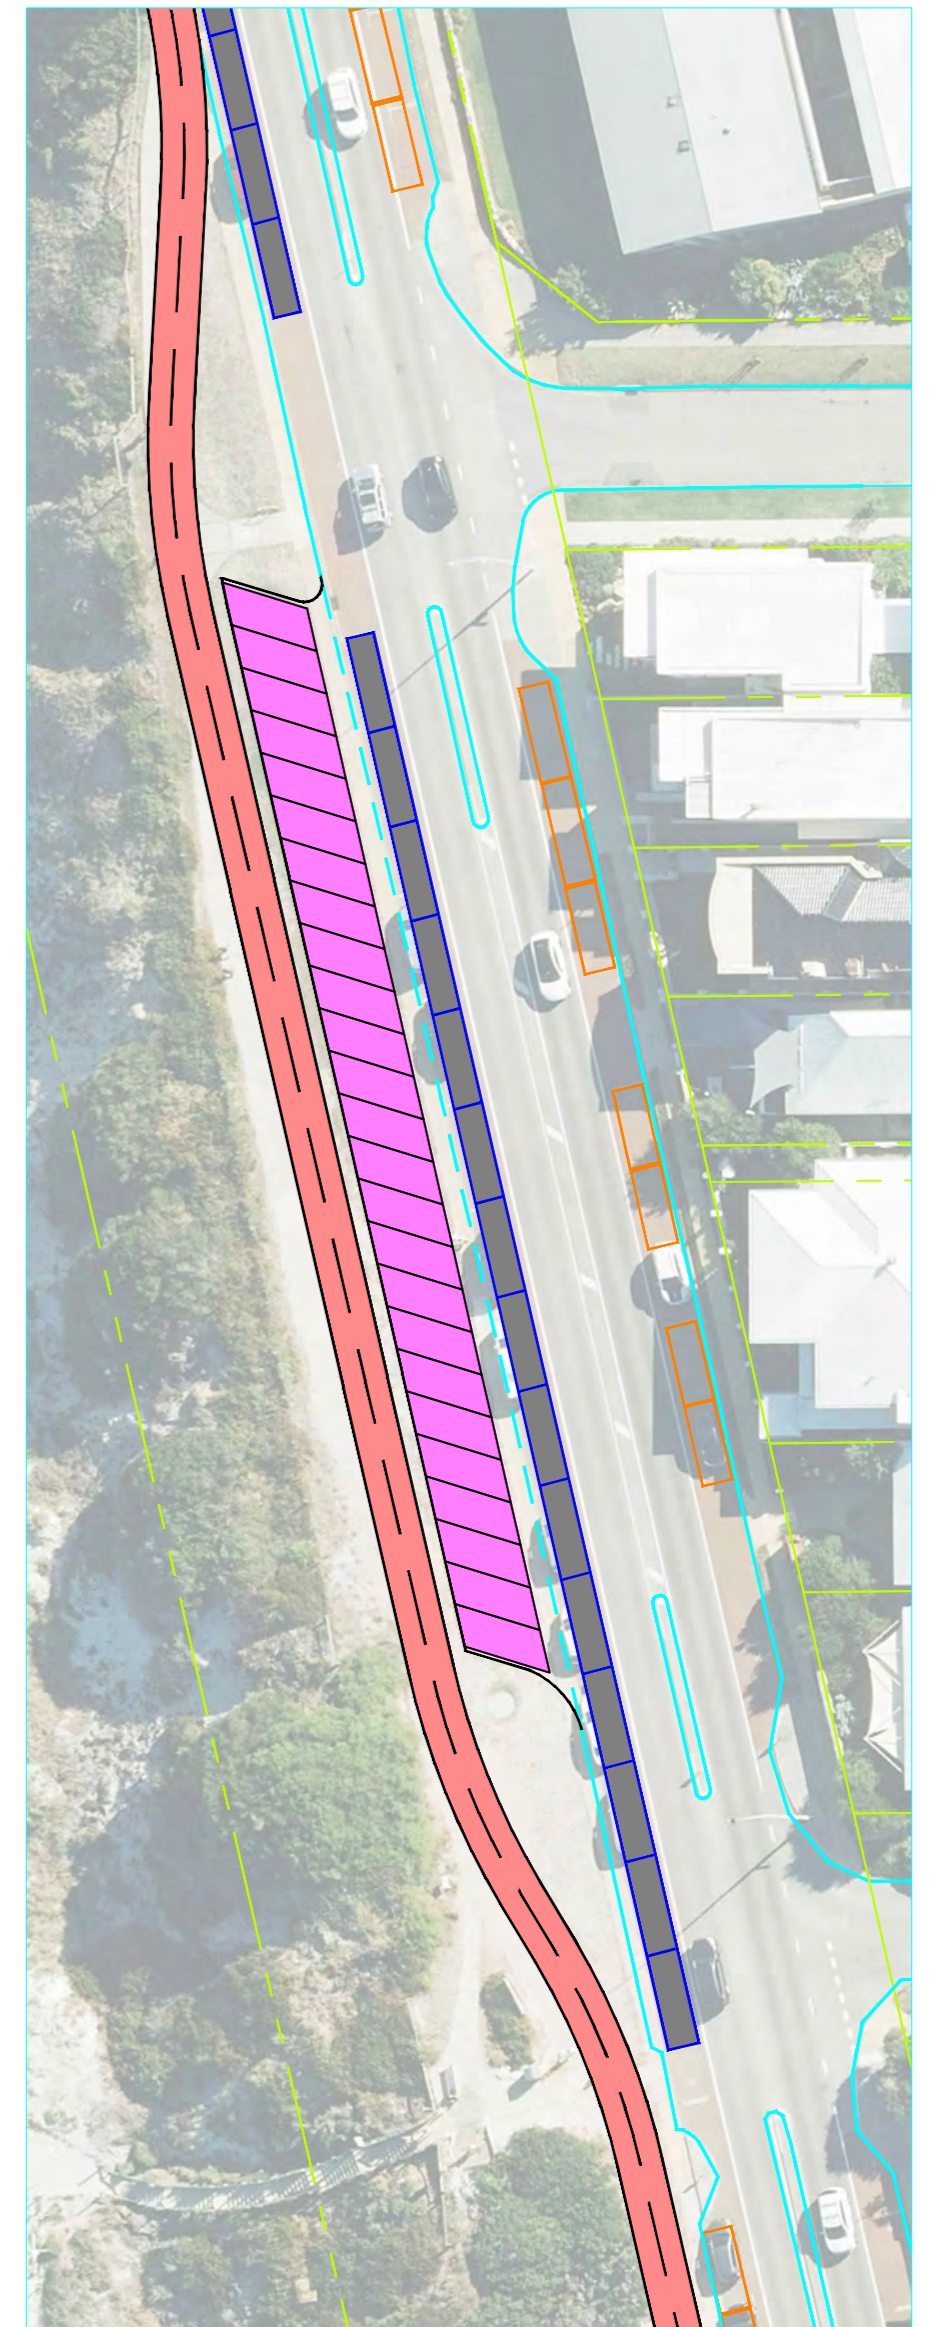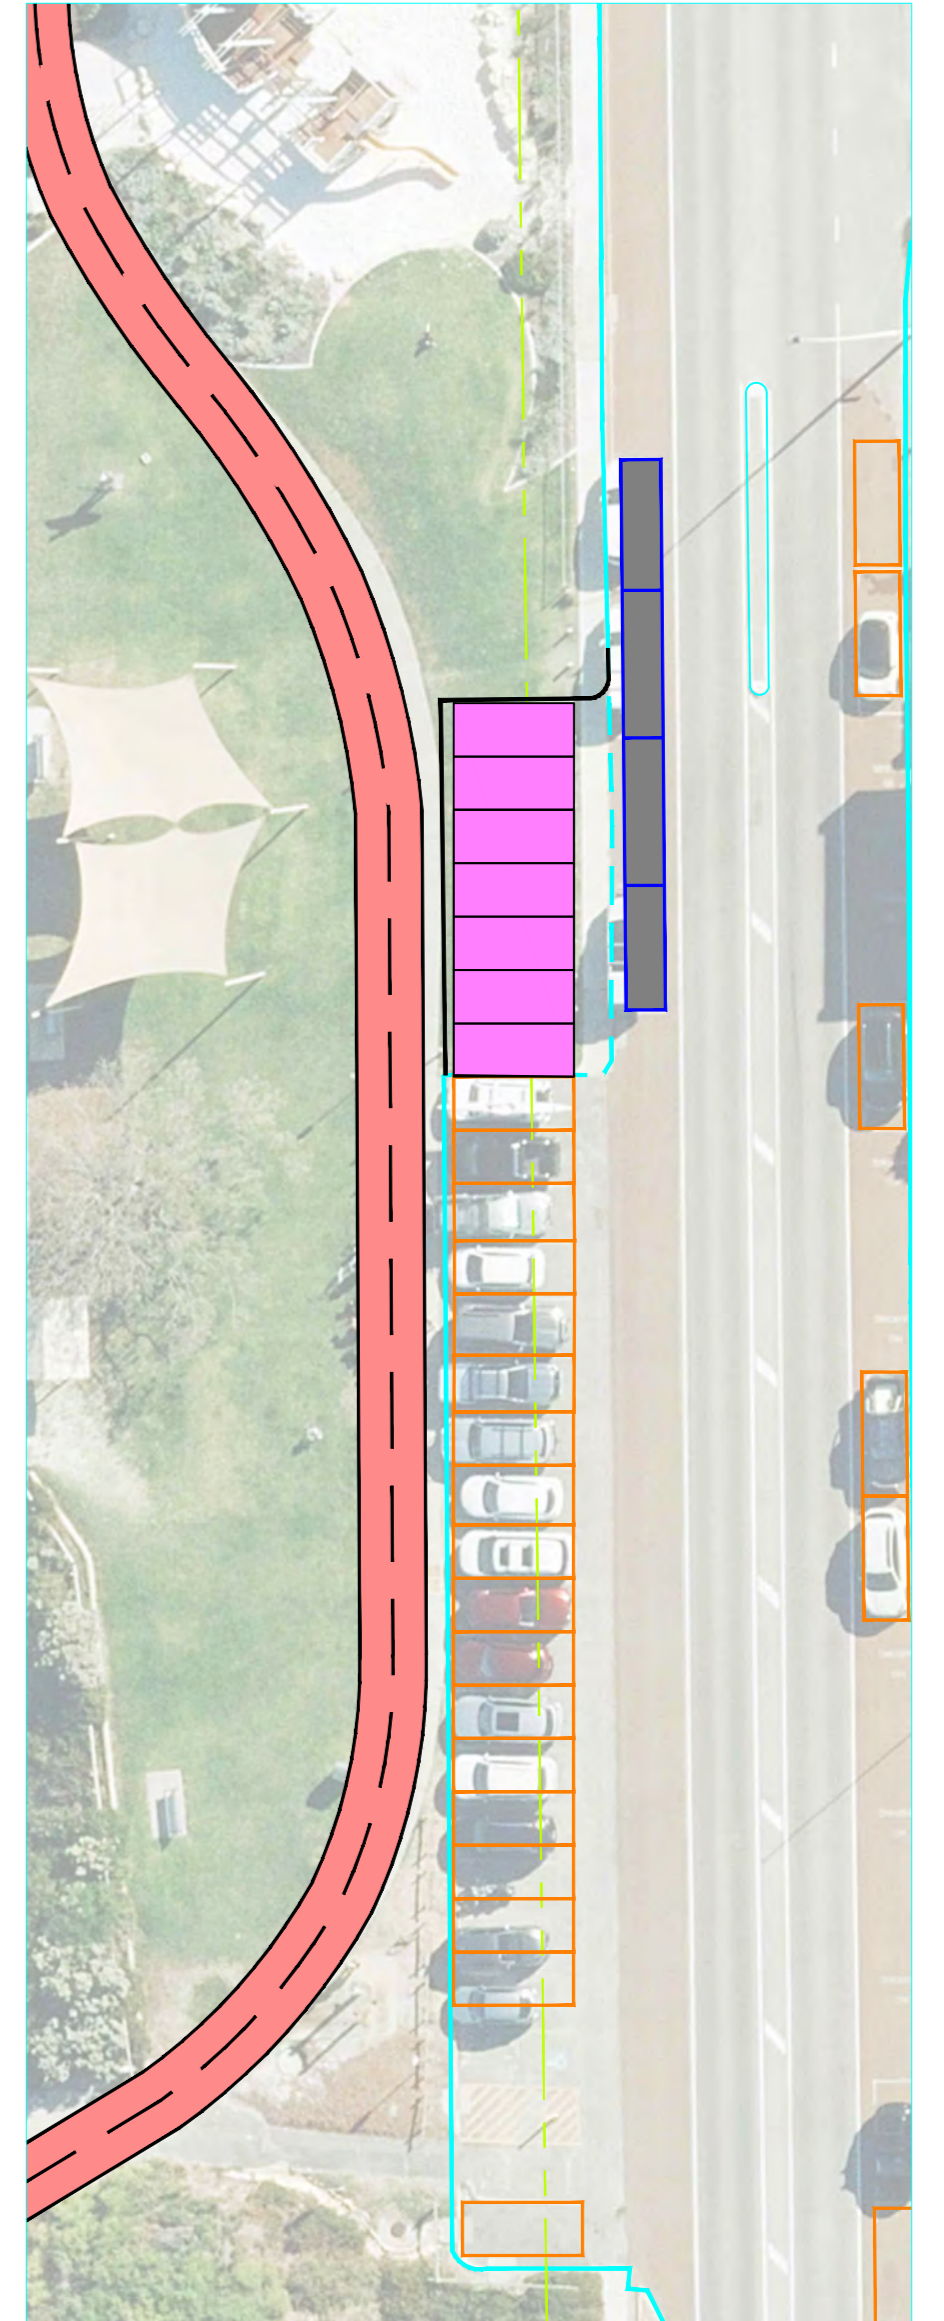

THIS DRAWING REMAINS THE PROPERTY OF THE TOWN OF COTTESLOE AND MUST NOT BE COPIED, RETAINED OR USED WITHOUT THE AUTHORITY OF THE DIRECTOR ENGINEERING SERVICES

REV	DESCRIPTION	DESIGNED	APPROVED	DATE
0	ISSUED FOR INFORMATION	R.I	--	12/10/2023
1				
2				
3				
4				



TOWN OF COTTESLOE
 109 BROOME STREET
 PO BOX 606
 COTTESLOE WA 6011
 TEL (08) 9285 5000
 FAX (08) 9285 5001
 www.cottesloe.wa.gov.au

INITIALS	DATE	SIGNATURE
DESIGNED: R.I	12/10/23	
CHECKED: --	XXXXXX	
APPROVED: --	XXXXXX	

TITLE:
MARINE PARADE ROAD RESURFACING AND LINEMARKING CHANGES
SHEET 01 of 01
DRAWING NUMBER: -

REV
SCALE
NTS
A1