


AGENDA ATTACHMENT

ACTIVE TRANSPORT WORKING GROUP

22 APRIL 2021

7.1 Eric Street Cycle Path Concept Plan

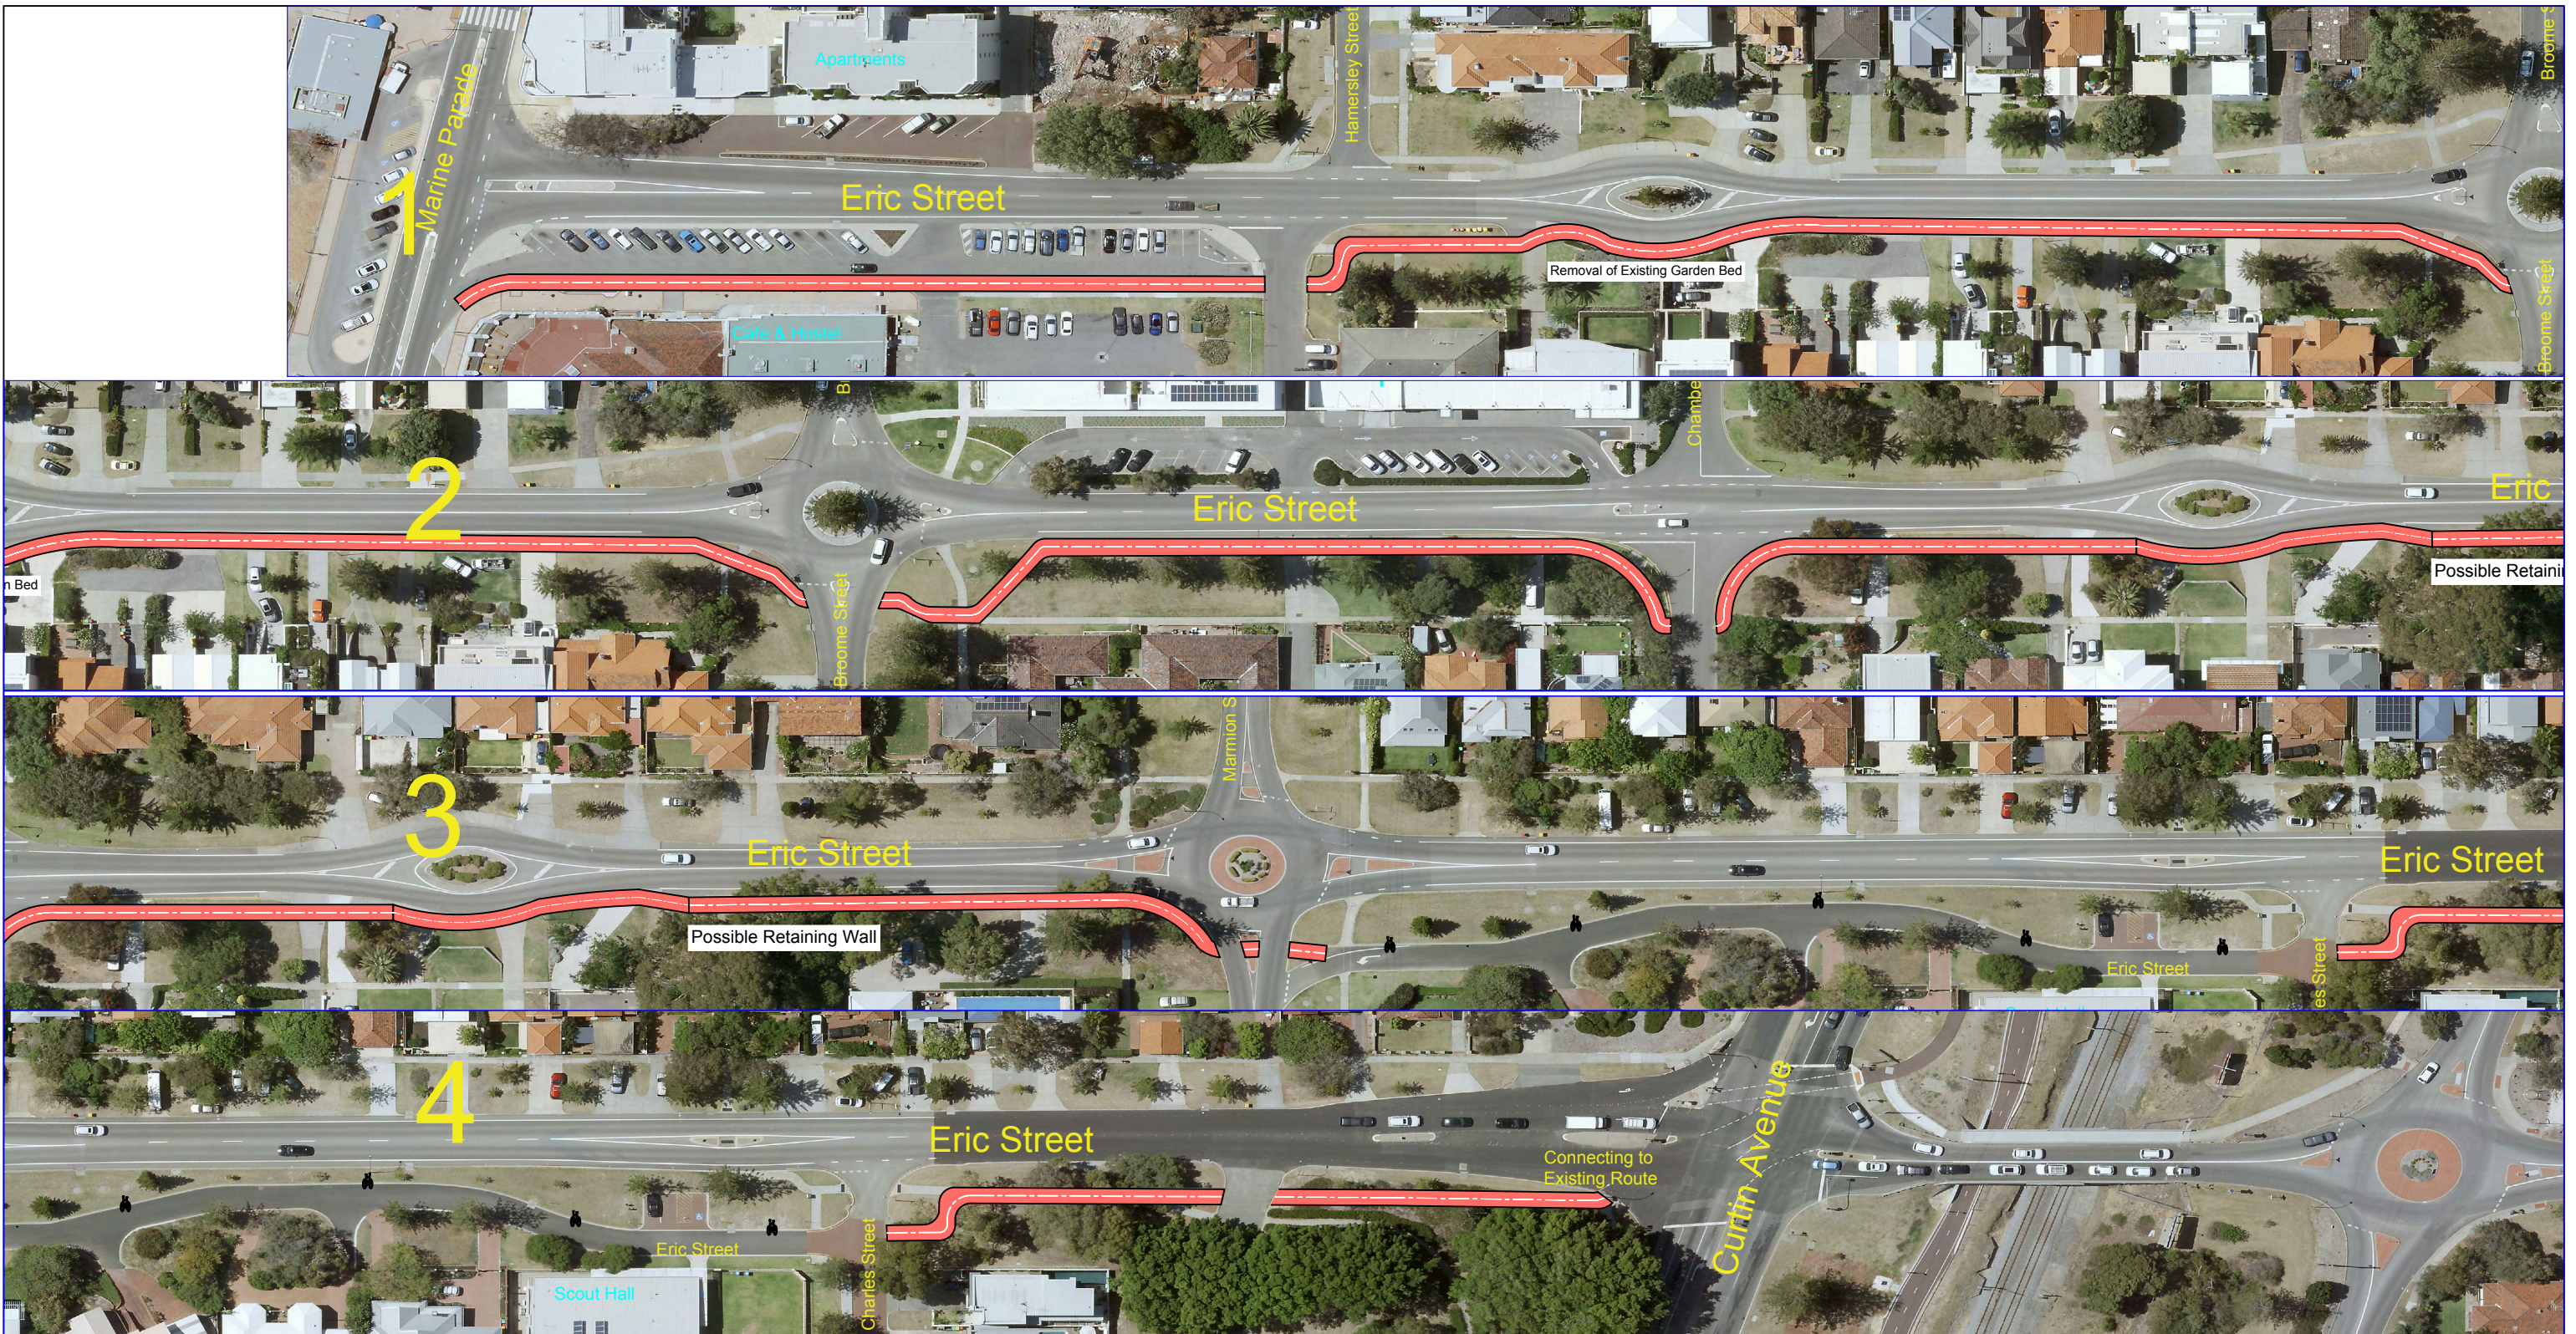

APPROVALS	DATE
DRAWN AS	19/03/2021
DESIGNED AS	19/03/2021
CHECKED DL	19/03/2021
APPROVED	

TOWN OF COTTESLOE
 109 BROOME STREET
 PO BOX 606
 COTTESLOE WA 6011
 TEL (08) 9285 5000
 FAX (08) 9285 5001



**ERIC STREET
 (CURTIN AVENUE - MARINE PARADE)
 BICYCLE PATH
 PROPOSED CONCEPT PLAN**

Sheet No. 1 of 1	SIZE A3
Drawing Number	Revision
DRAWING NB 00	
SCALE NTS	
SURVEY N/A	

File location:
 F:\Departments\Works\Engineering\AA - Design Centre\2021\2021-02-18- Eric Street- MRRG 2020,21