





ROW 55

The Town of Cottesloe does not warrant the accuracy of information in this publication and any person using or relying upon such information does so on the basis that the Town of Cottesloe shall bear no responsibility or liability whatsoever for any errors, faults, defects or omissions in the information.

Scale 1:543

Thursday, 7 August 2014

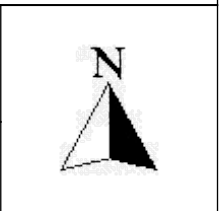

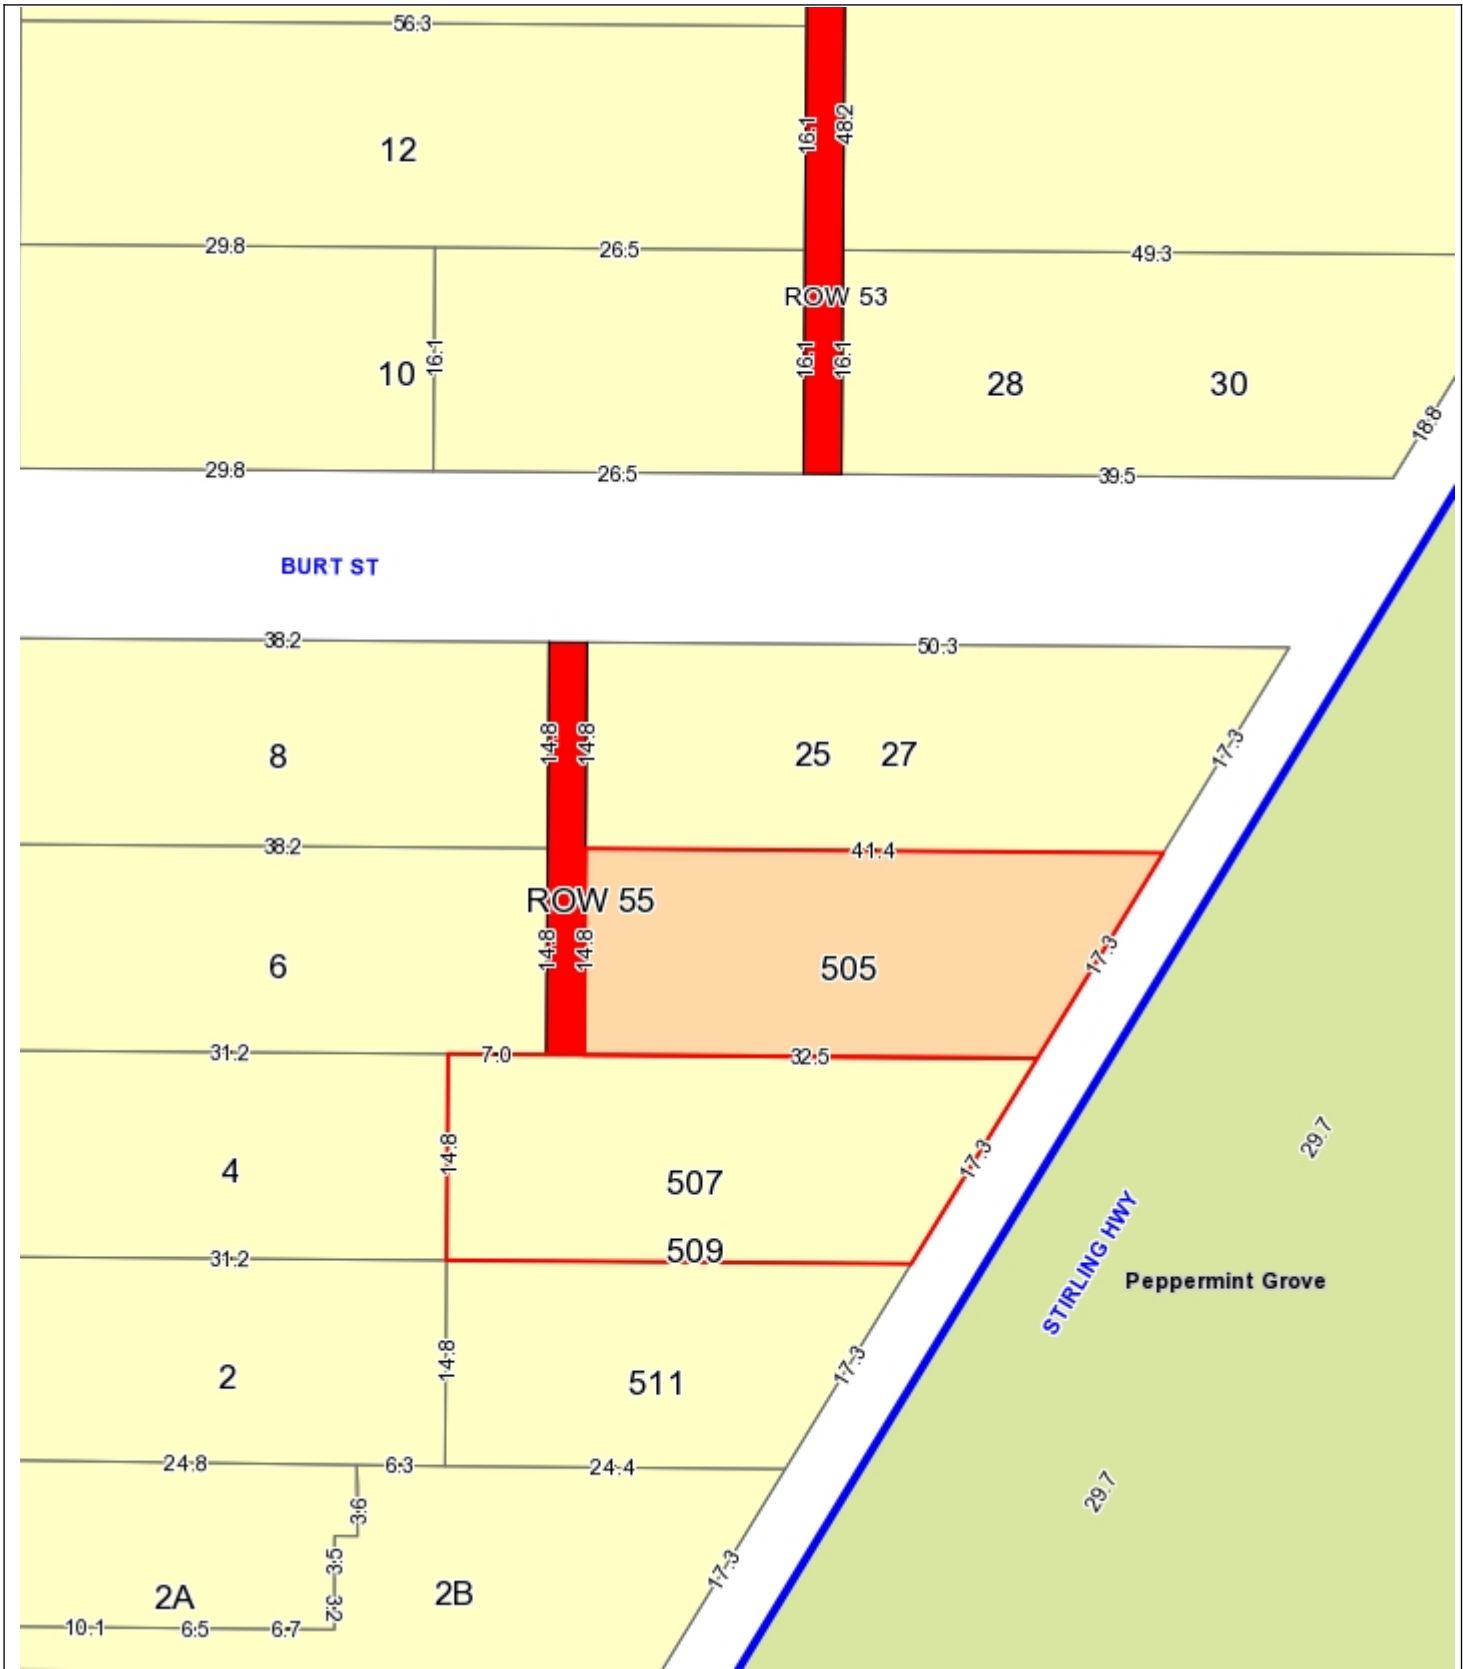


ROW 55

The Town of Cottesloe does not warrant the accuracy of information in this publication and any person using or relying upon such information does so on the basis that the Town of Cottesloe shall bear no responsibility or liability whatsoever for any errors, faults, defects or omissions in the information.

Scale 1:543

Thursday, 7 August 2014

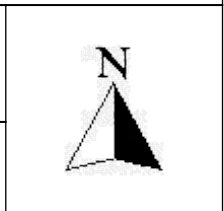

26 June 2014

Dear Cr Rob Rowell,

RE: ROW 55 Cottesloe

We write in regards to ROW 55, which services 505, 507 and 509 Stirling Highway, Cottesloe. Since purchasing the 3 properties, all owners have had difficulty in identifying our homes to visitors.

The 3 property's official entries are from Stirling Highway, however, due to inadequate street frontages to Stirling Hwy, a lack of driveways or parking available on the highway, the main entrances are difficult to use.

Fortunately, we are able to access our homes via a small right of way off Burt Street (ROW 55), although it remains unnamed and unidentifiable and therefore difficult to direct guests, tradespeople and/or emergency vehicles if necessary.

It would be much appreciated if the Town of Cottesloe would consider naming the ROW in order to enable the 3 property owners to identify our homes more adequately, and to encourage safe access.


Yours Sincerely,

Penny & Tony Spicer	Frances Taylor-Johnston	Sarah Murchison & David Weir
505 Stirling Hwy	507 Stirling Hwy	509 Stirling Hwy
Cottesloe	Cottesloe	Cottesloe

505 Stirling Highway
COTTESLOE WA 6011

Your Reference: SUB/195

Mr Geoff Trigg
Manager, Engineering Services
Town of Cottesloe
109 Broome Street
COTTESLOE WA 6011

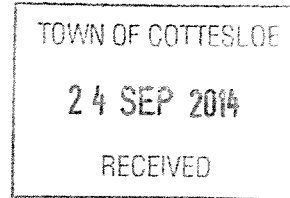

Dear Mr Trigg, *Geoff.*

RE: POTENTIAL NAMES FOR RIGHT OF WAY NUMBER 55, COTTESLOE

Thank you for your recent letter requesting comment for the naming Right of Way (ROW) 55.

We fully support the initiative to name ROW 55. As residents on a busy highway, we concur with our laneway neighbours that naming ROW 55 will improve the ability to provide better direction to those visiting our residence.

Despite our full support for the naming of ROW 55, we hold no strong opinion to specific names. We understand rumours that ROW 55 could be named "Murphy" or "Murphy's" Lane, assumedly in relation to the former Mayor of Cottesloe (1987 – 1994), Dr Charles Murphy. We would be supportive of this, or any other name that preserves Cottesloe's historical legacy and improves the ability for visitors to navigate to our residence.

We thank you for your consultation in this process.

Yours sincerely

A handwritten signature in black ink, appearing to be "Penny and Tony Spicer".

Penny and Tony Spicer

23 September 2014

Siobhan French

From: Frances Taylor-Johnston
Sent: Tuesday, 30 September 2014 8:28 PM
Subject: Attn Geoff Trigg Re SUB/295

Dear Geoff

Re: Potential Names for Right of Way Number 55, Cottesloe

Thank you for the opportunity to suggest a suitable name for the proposed lane/right of way.

I am in favour in the lane being named after someone honourable who contributed to the growth/facilities of Cottesloe, especially if that person was alive circa 1905.

(This time frame reflecting when (I believe) 505, 507 and 509 were originally built.)

Otherwise if there is a link between Cottesloe, New Zealand and harmony, I would like to suggest "Aroha" (the maori word for love).

Kind regards

Frances Taylor-Johnston

507 Stirling Highway Cottesloe Western Australia 6011
PO Box 734 Cottesloe Western Australia 6911