


3/12 JOHN ST COTTESLOE
FLOOR PLAN

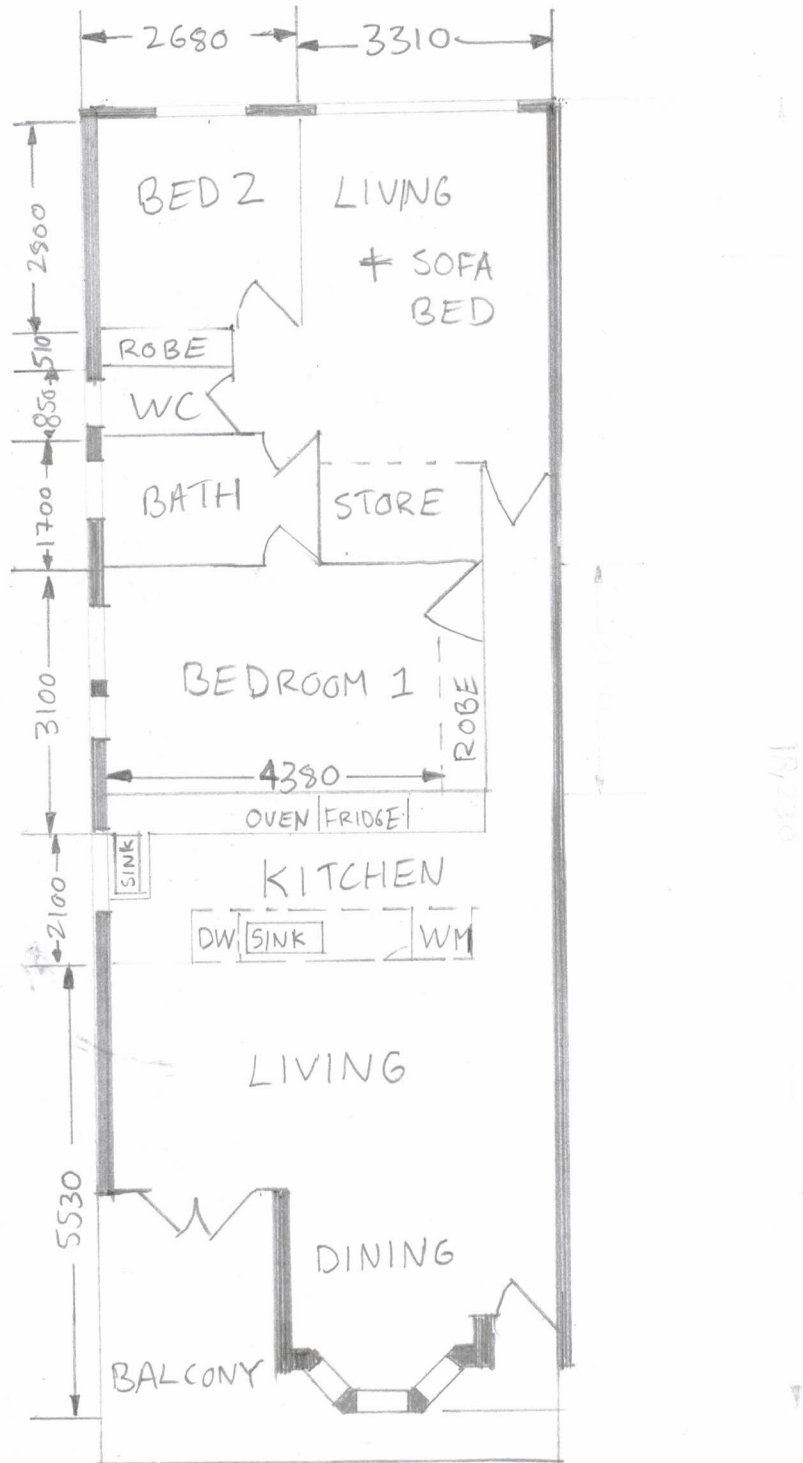

TOWN OF COTTESLOE

DATE RECEIVED

24 January 2025